


5' CG-2 CATCH BASIN

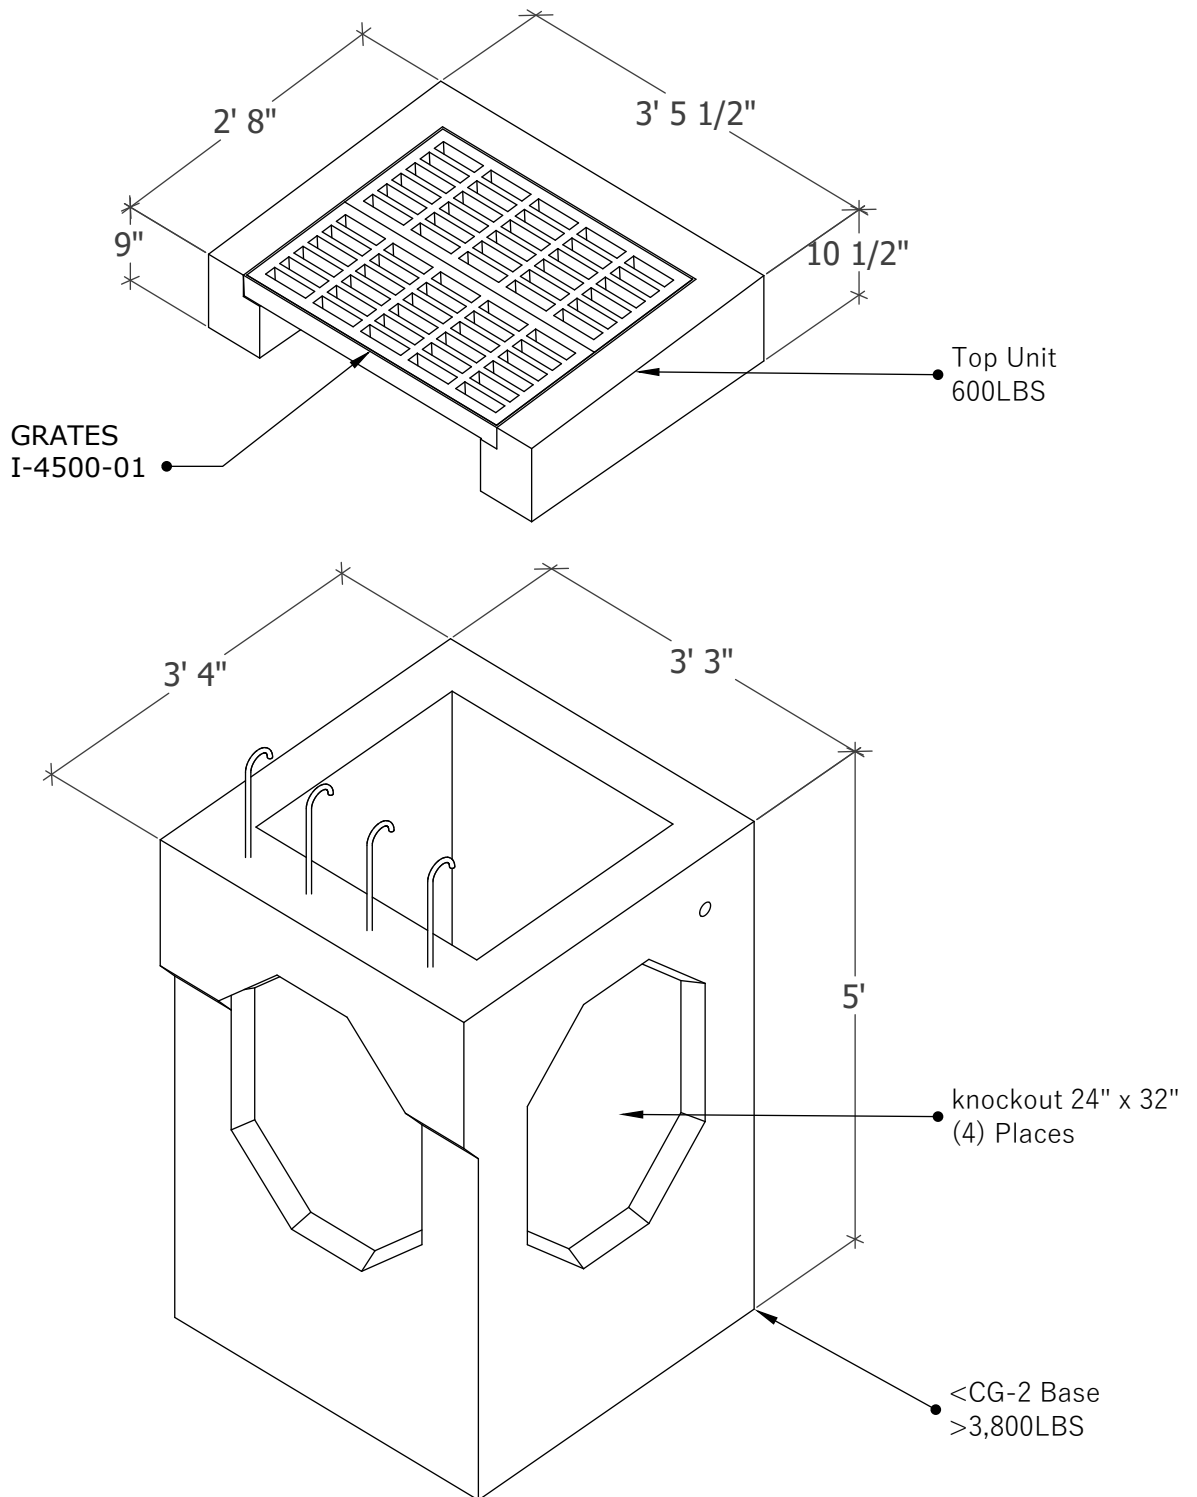

1111 NE 11th St.
Redmond OR, 97756
541-923-3272

CG-2 CATCH BASIN