
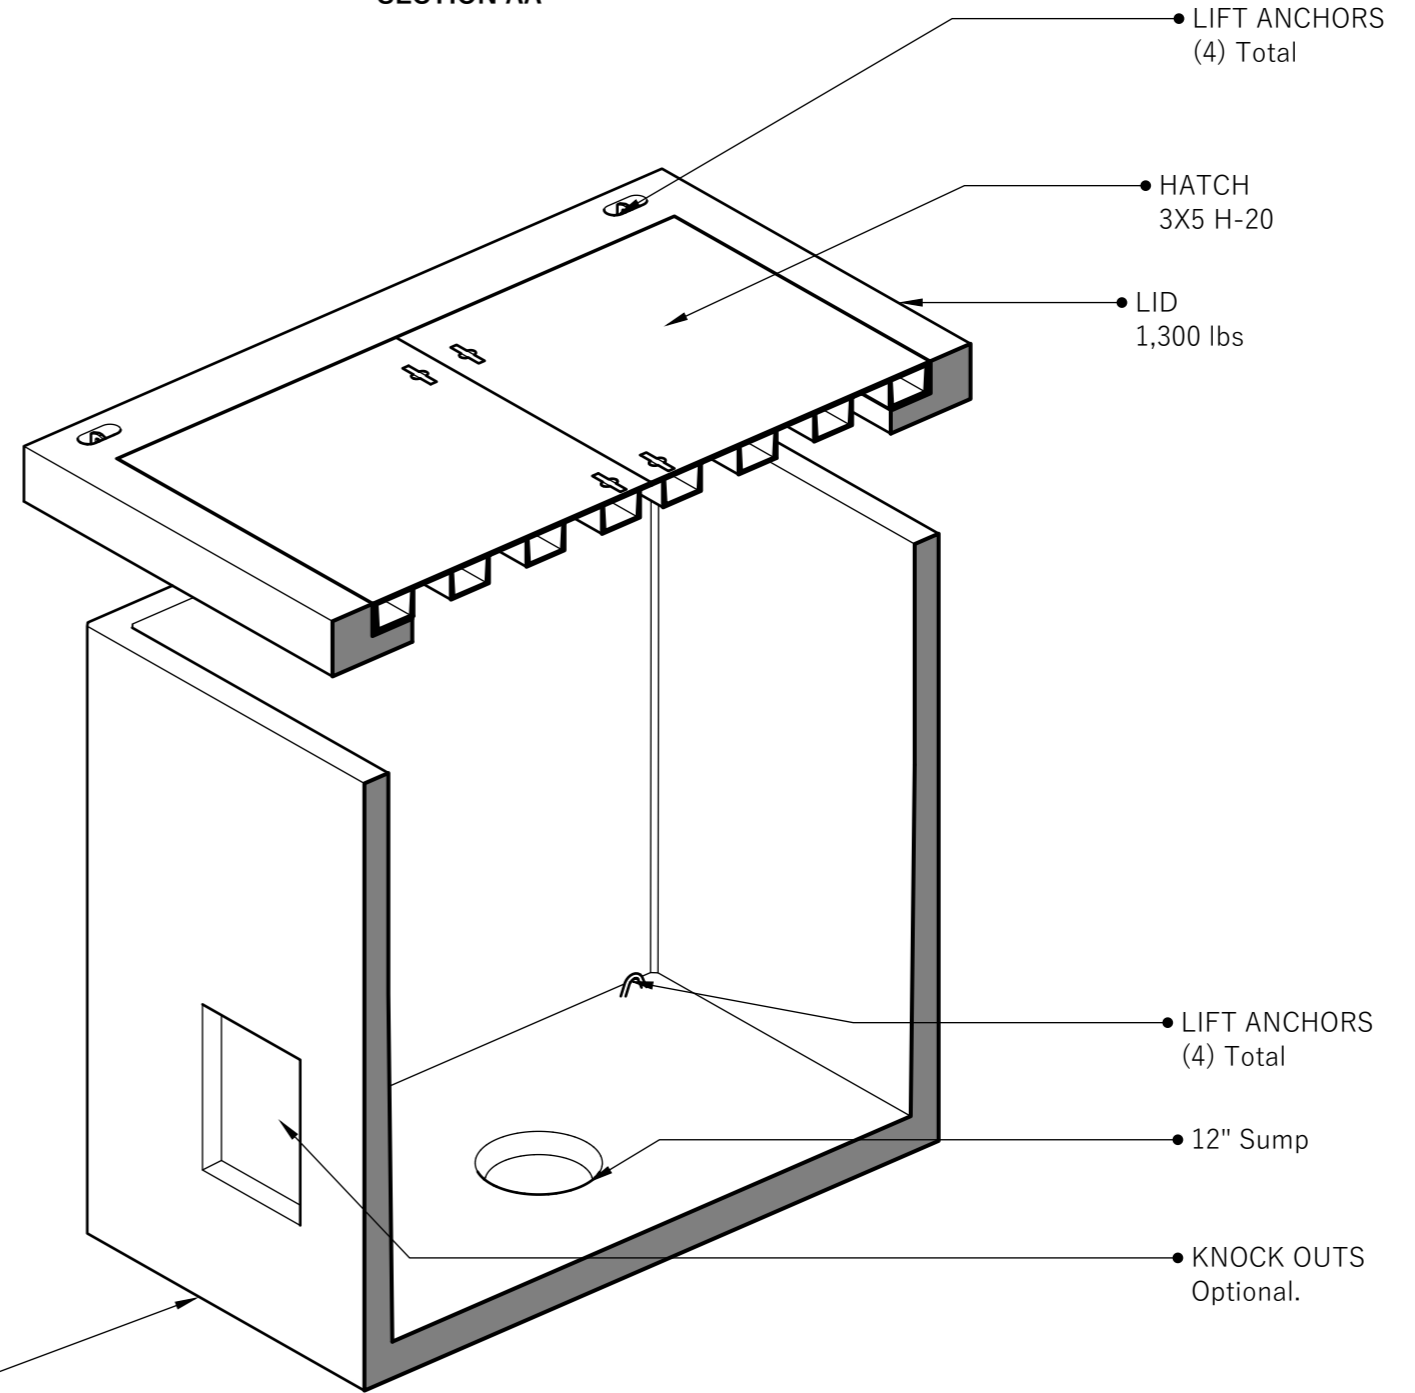
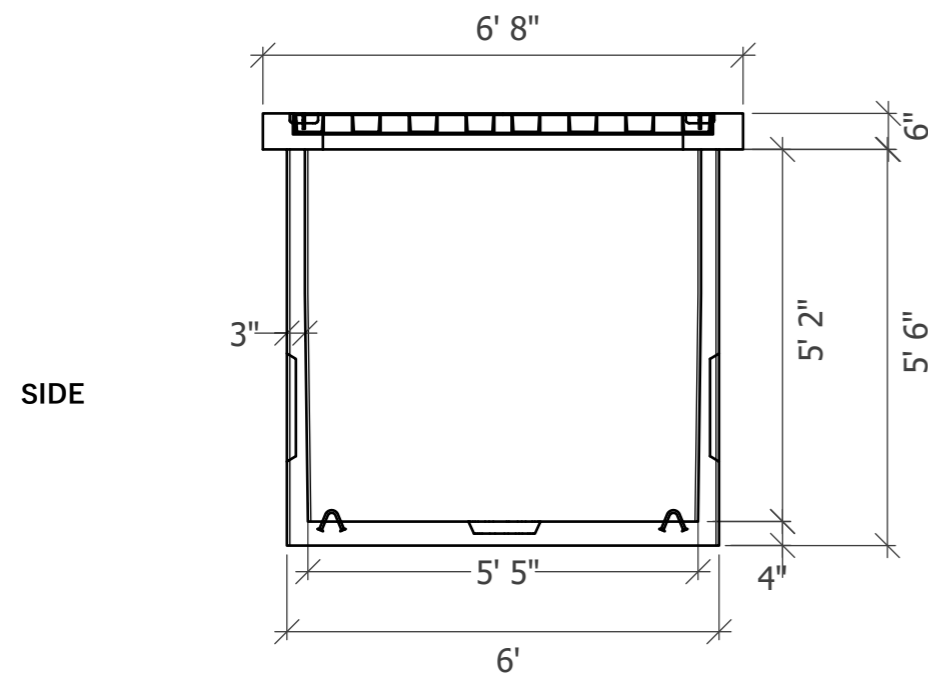
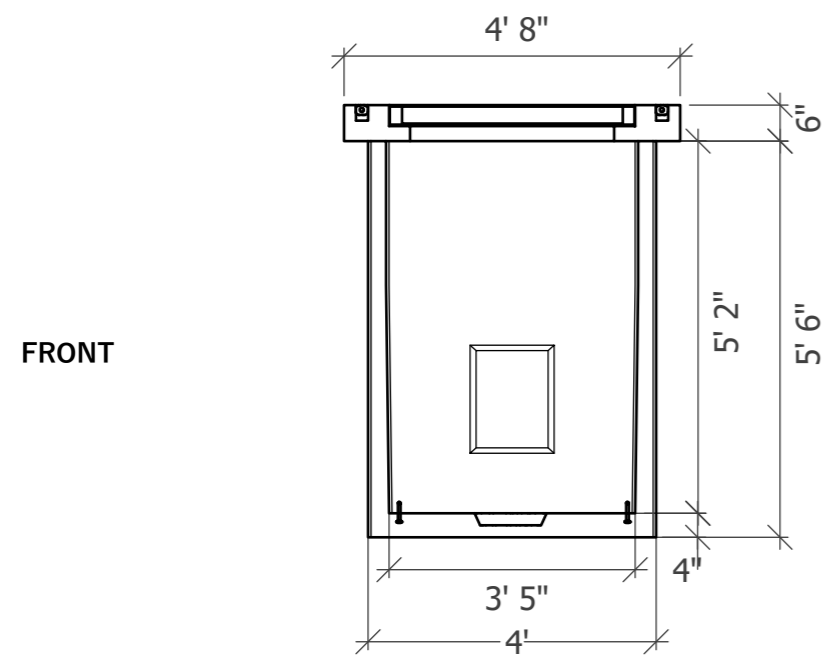


# 660 LA 3x5

## SECTION AA

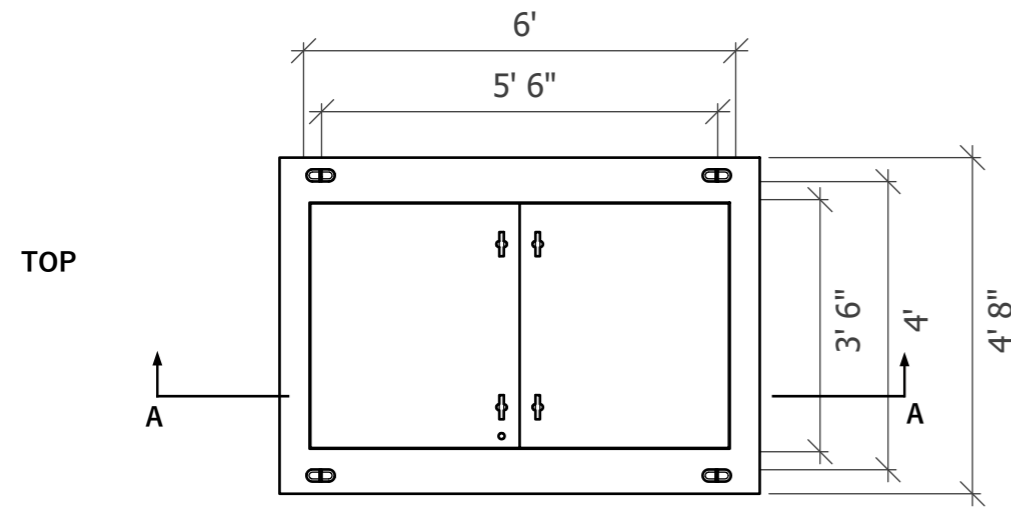

1111 NE 11th St.  
Redmond OR, 97756  
541-923-3272

Customer:
Project:
Product: