



675 WA - 3x6 Offset Hatch



TOP

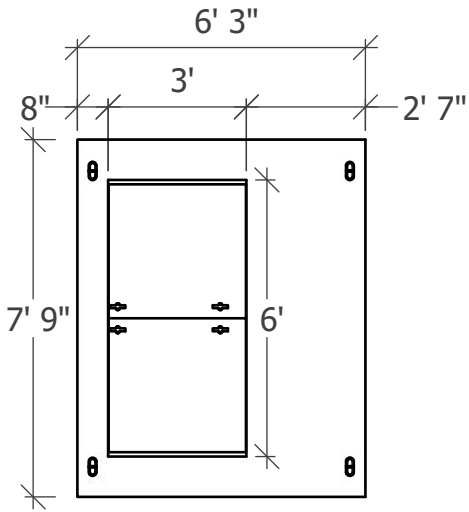

FRONT

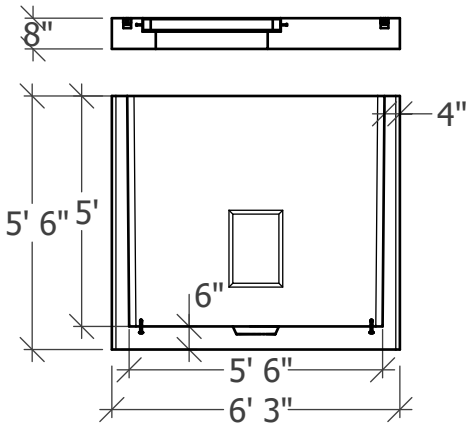

SIDE

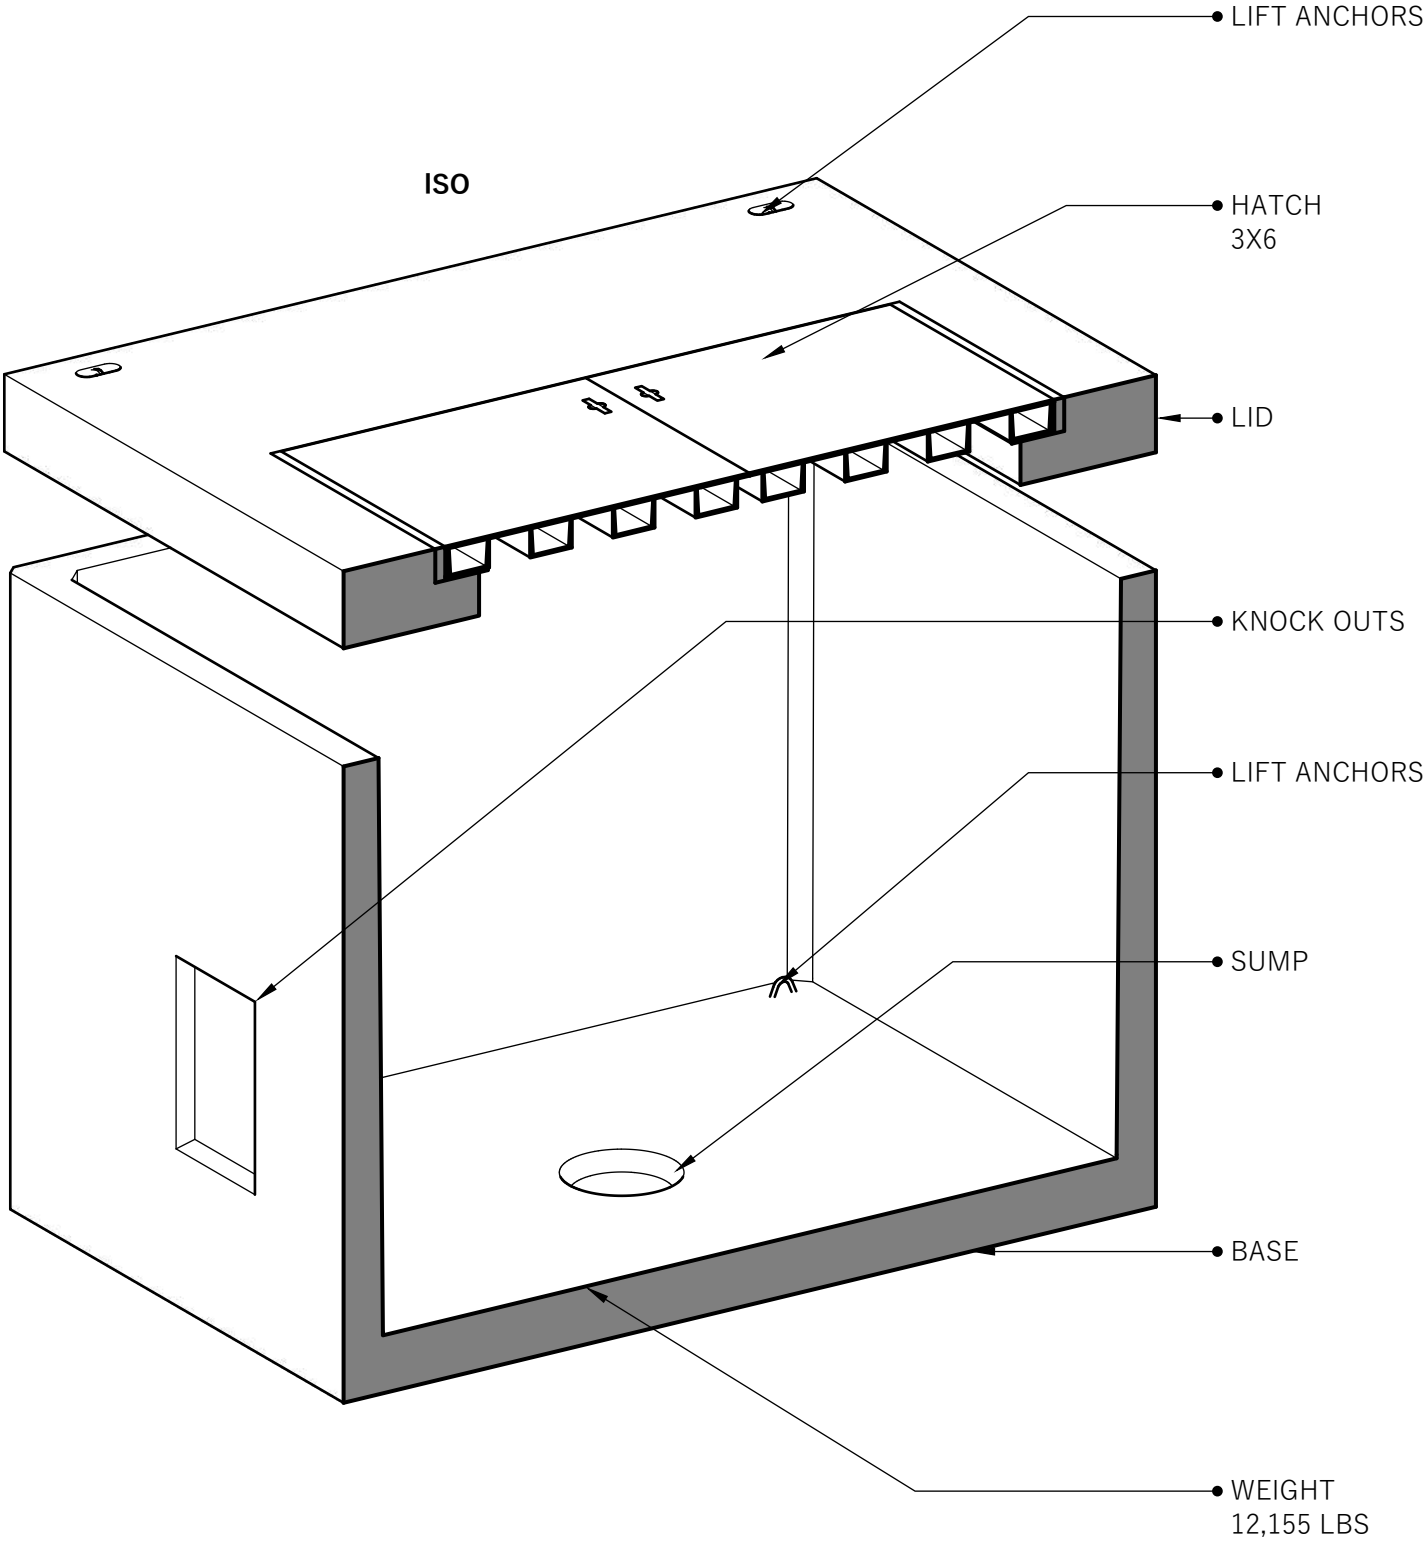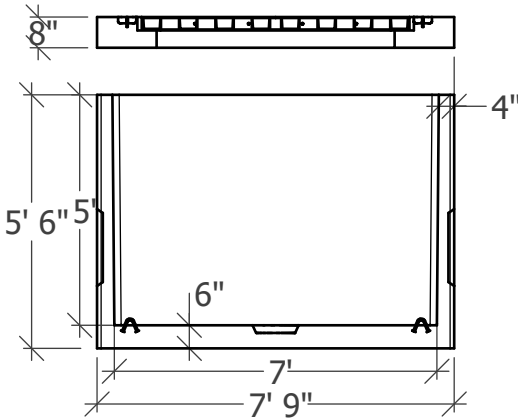

1111 NE 11th St.
Redmond OR, 97756
541-923-3272

Customer:
Project:
Based on: