



# 676 WA - 3x6 Hatch


TOP

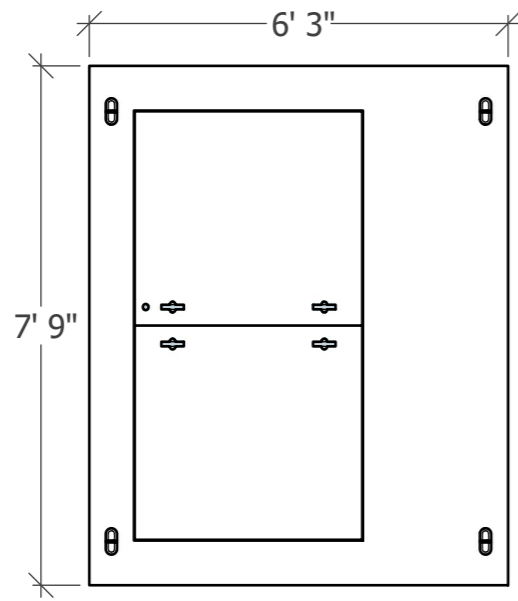


FRONT

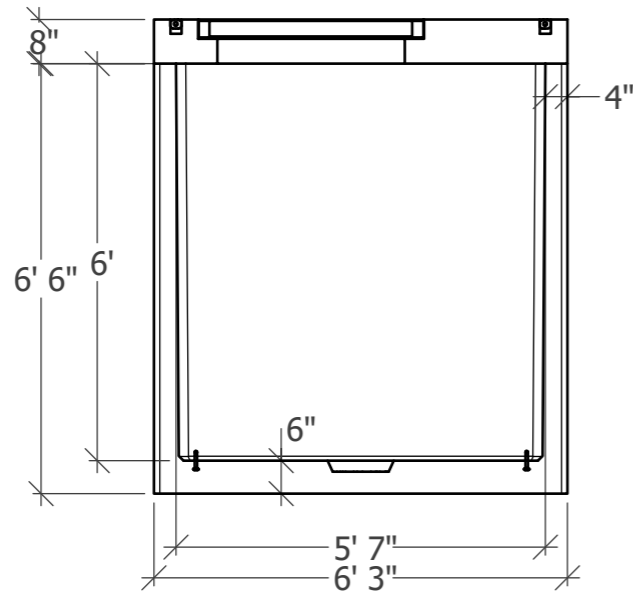

SIDE

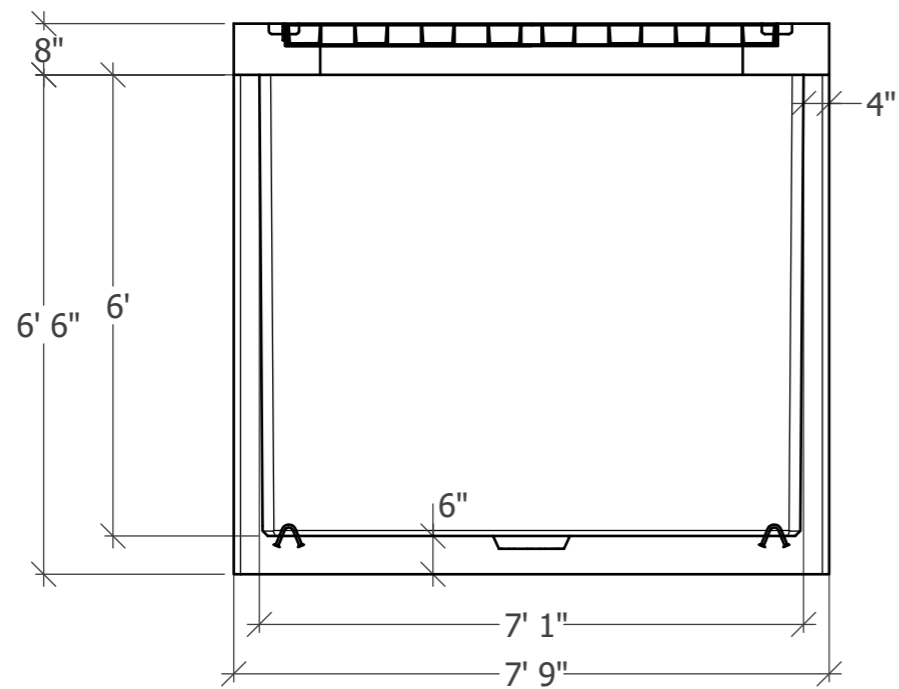

ISO

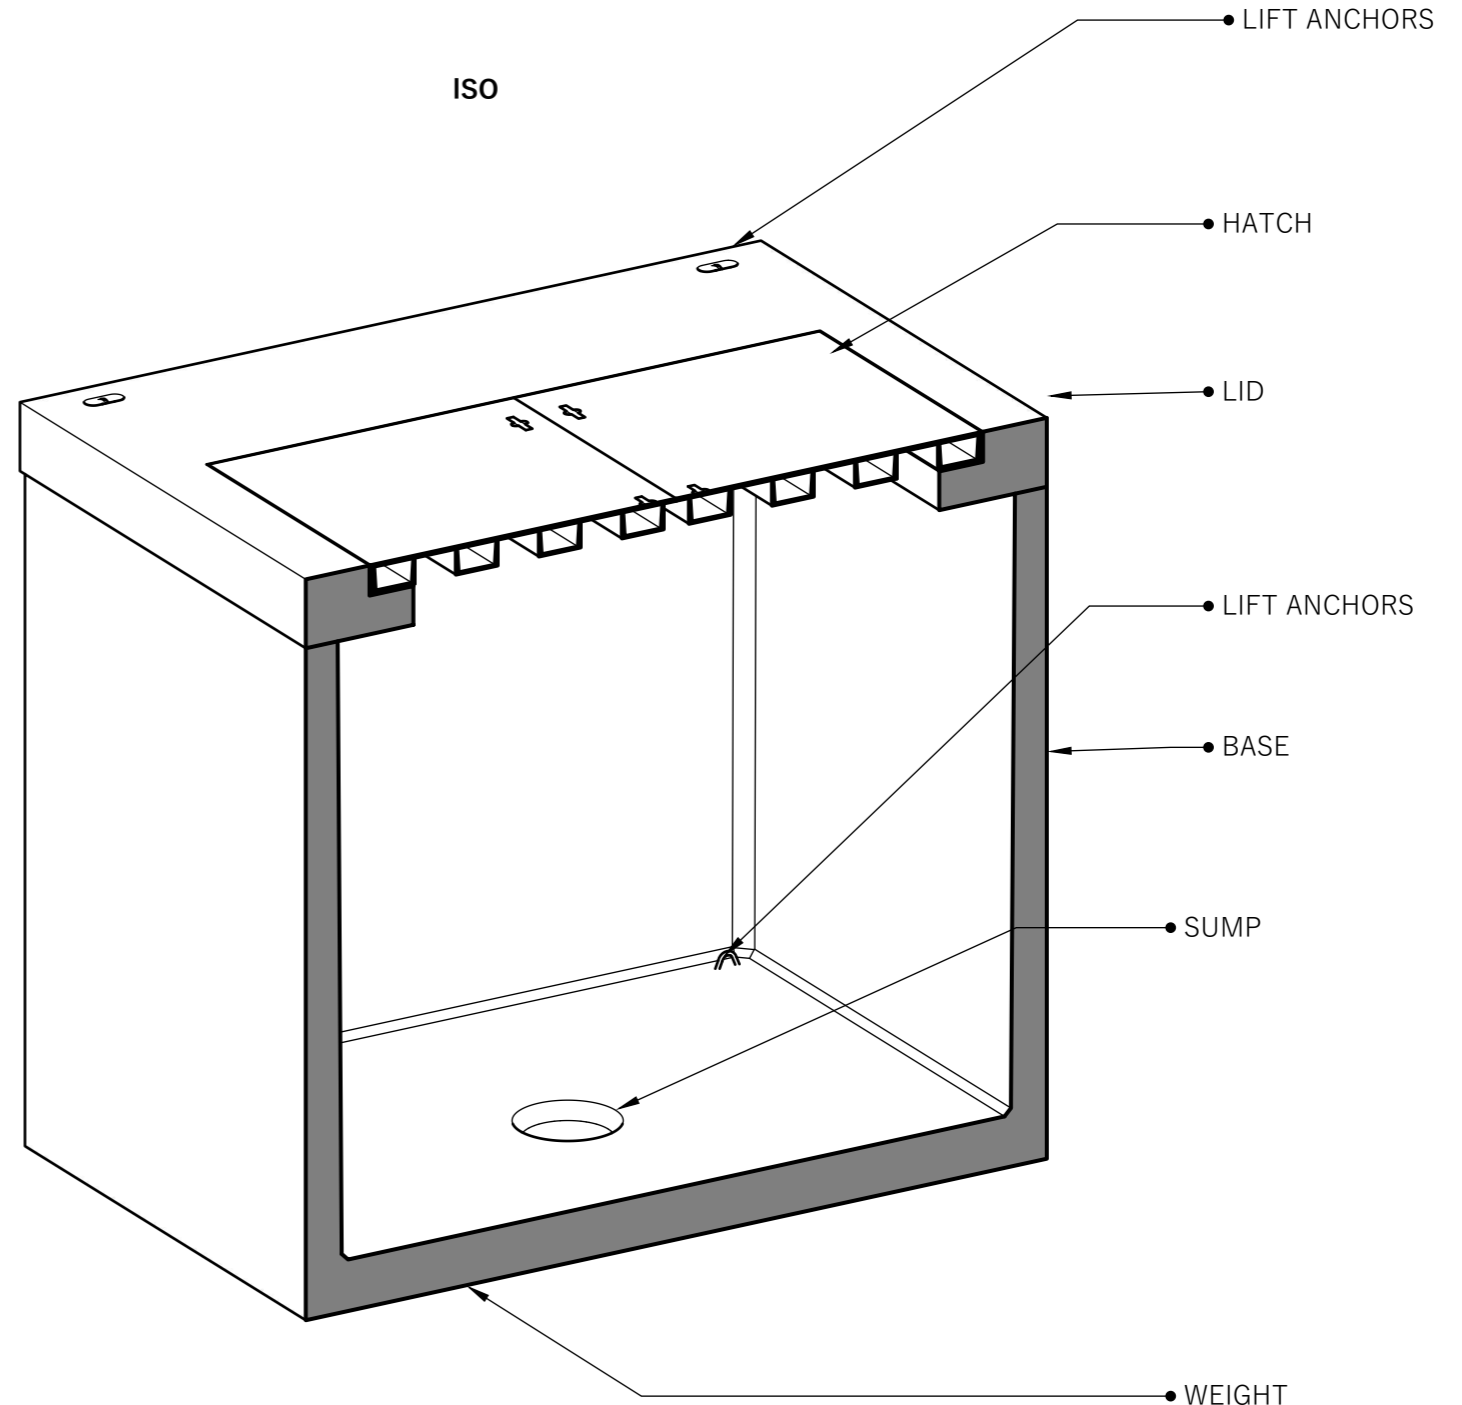

1111 NE 11th St.  
Redmond OR, 97756  
541-923-3272