

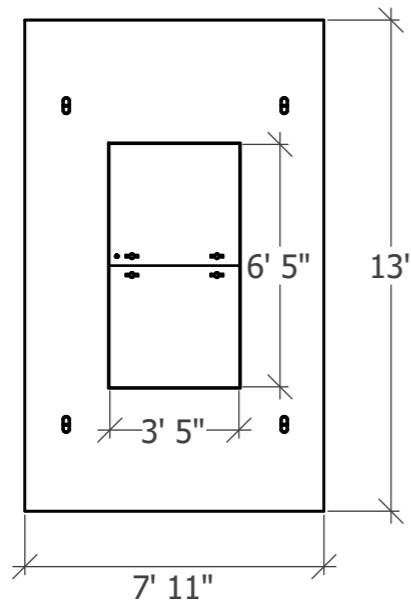
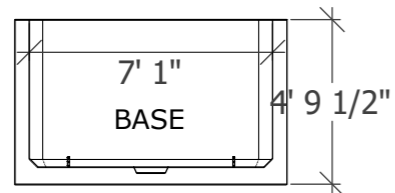


# 712 WA VAULT





TOP

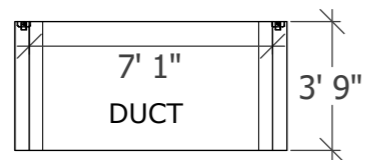

FRONT

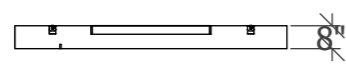

SIDE

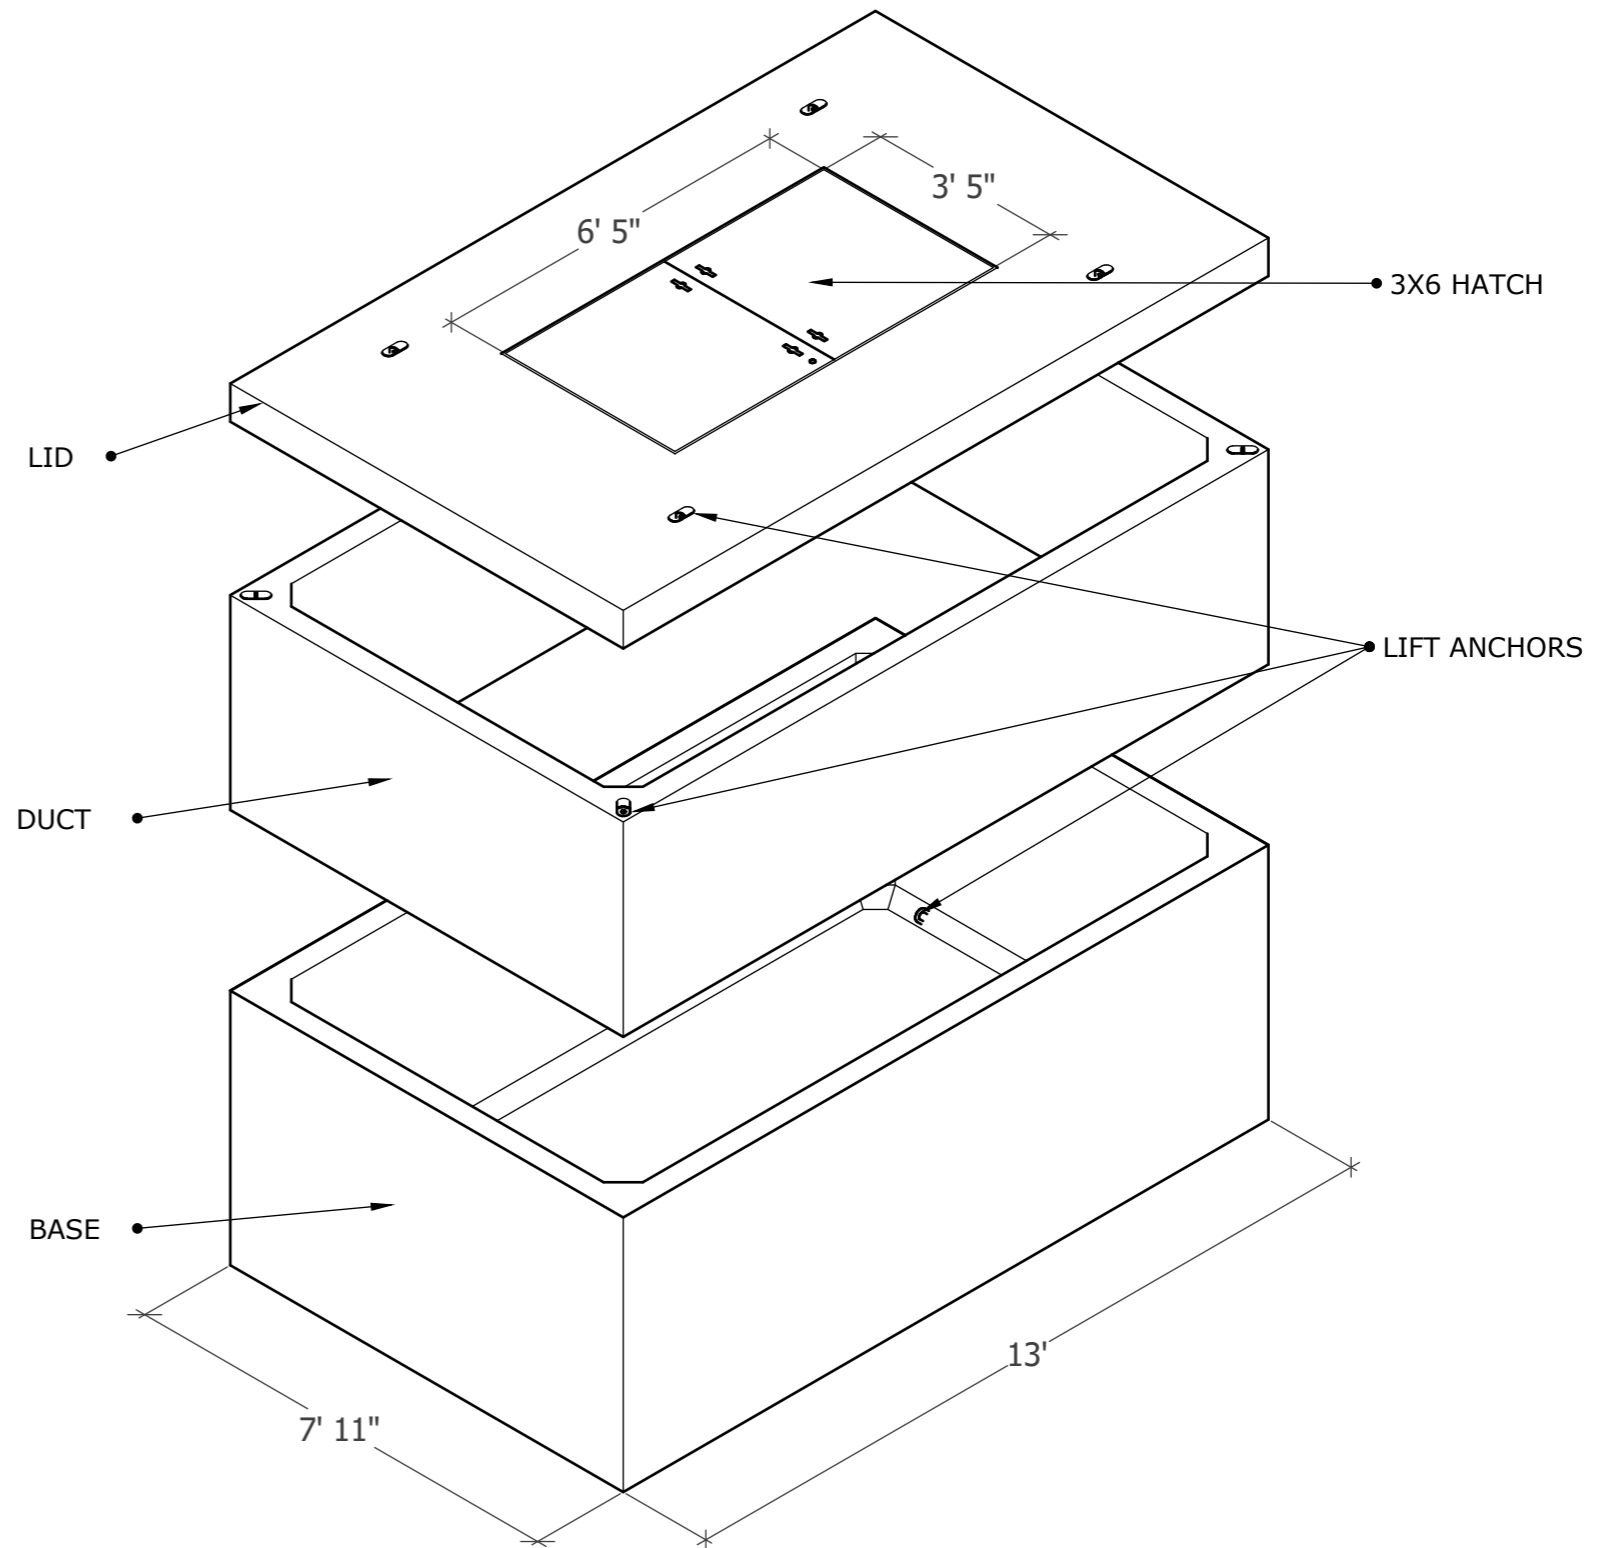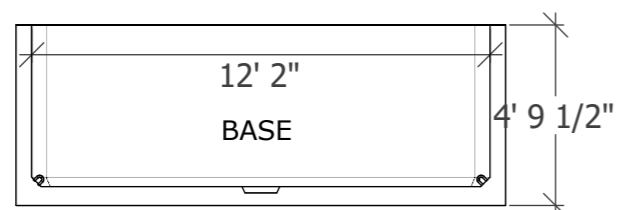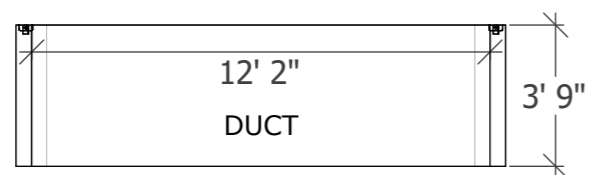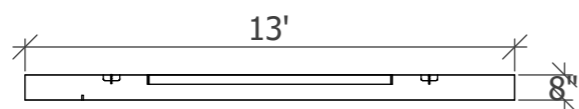

1111 NE 11th St.  
Redmond OR, 97756  
541-923-3272